
Public Notice

Applicant:
Charles Colombo

Date:
Published: February 20,
2002

**U.S. Army Corps
of Engineers**

In Reply Refer To:

Expires: March 22, 2002

Buffalo District CELRB-CO-R RE: 2002-00486(0) **Section:** OH 10 and 404

**Application for Permit under Authority of
Section 10 of the Rivers and Harbors Act of 1899 and
Section 404 of the Clean Water Act (33 U.S.C. 1344).**

Charles J. Colombo, Sr., 11018 Edgewater Drive, Cleveland, Ohio 44102, has requested an after-the-fact Department of the Army (DA) permit for the construction of groin in Lake Erie. The project is located at 11018 Edgewater Drive, in the City of Cleveland, Cuyahoga County, Ohio.

Department of the Army authorization is required for the discharge of approximately 700 cubic yards of stone below the plane of ordinary high water (573.4 International Great Lakes Datum 1985) for the construction of the groin.

The project consisted of the following:

a. A new armor stone groin has been constructed off of the applicant's shoreline extending approximately 92 linear feet into Lake Erie. This groin has a top elevation of 575.0-575.8 feet. It consists of 195 cubic yards of armor stone and 530 cubic yards of core stone, most of which is below the ordinary high water elevation. The groin occupies approximately 3,025 square feet of submerged lands.

b. A stone block revetment was constructed along 150 linear feet of shoreline. This revetment is located entirely above the ordinary high water elevation and therefore after-the-fact DA authorization is not needed for this portion of the project.

The applicant's stated purposed for this project is to protect the shoreline from further erosion.

Location and details of the above described work are shown on the attached maps and drawings.

Questions pertaining to the work described in this notice should be directed to Geraldine L. Larson, who can be contacted by calling (716) 879-4331, or by e-mail at: geraldine.l.larson@usace.army.mil

The applicant has certified that the proposed activity complies with Ohio's approved Coastal Zone Management Program and will be conducted in a manner consistent with that program. Any comments on the consistency of the proposed activity with Ohio's Coastal Zone Management Program should be forwarded to:

Ms. Kim Baker
Ohio Department of Natural Resources
1952 Belcher Drive
Building C-2, Fountain Square
Columbus, Ohio 43224-1386
Telephone (614) 265-6411
FAX (614) 267-2981
e-mail: kim.baker@dnr.state.oh.us

The following authorization(s) may be required for this project:

Water Quality Certification (or waiver thereof) from the Ohio Environmental Protection Agency.

There are no registered historic properties or properties listed as being eligible for inclusion in the National Register of Historic Places that will be affected by this project.

In addition, available evidence indicates that the proposed work will not affect a species proposed or designated by the U.S. Department of the Interior as threatened or endangered, nor will it affect the critical habitat of any such species.

This notice is promulgated in accordance with Title 33, Code of Federal Regulations, parts 320-330. Any interested party desiring to comment on the work described herein may do so by submitting their comments, in writing, so that they are received no later than 4:30 pm on the expiration date of this notice.

Comments should be sent to the U. S. Army Corps of Engineers, 1776 Niagara Street, Buffalo, New York 14207, and should be marked to the attention of Geraldine L. Larson, or by e-mail at: geraldine.l.larson@usace.army.mil. A lack of response will be interpreted as meaning that there is no objection to the work as proposed.

Comments submitted in response to this notice will be fully considered during the public interest review for this permit application. All written comments will be made a part of the administrative record which is available to the public under the Freedom of Information Act. The Administrative Record, or portions thereof may also be posted on a Corps of Engineers internet web site. Due to resource limitations, this office will normally not acknowledge the receipt of comments or respond to individual letters of comment.

Any individual may request a public hearing by submitting their written request, stating the specific reasons for holding a hearing, in the same manner and time period as other comments.

Public hearings for the purposes of the Corps permit program will be held when the District Commander determines he can obtain additional information, not available in written comments, that will aid him in the decision making process for this application. A Corps hearing is not a source of information for the general public, nor a forum for the resolution of issues or conflicting points of view (witnesses are not sworn and cross examination is prohibited). Hearings will not be held to obtain information on issues unrelated to the work requiring a permit, such as property ownership, neighbor disputes, or the behavior or actions of the public or applicant on upland property not regulated by the Department of the Army. Information obtained from a public hearing is given no greater weight than that obtained from written comments. Therefore, you should not fail to make timely written comments because a hearing might be held.

The decision to approve or deny this permit request will be based on an evaluation of the probable impact, including cumulative impacts of the proposed activity on the public interest. That decision will reflect the national concern for both protection and utilization of important resources. The benefits which reasonably may be expected to accrue from the proposal must be balanced against its reasonably foreseeable detriments. All factors which may be relevant to the proposal will be considered including the cumulative effects thereof; among these are conservation, economics, aesthetics, general environmental concerns, wetlands, historic properties, fish and wildlife values, flood hazards, flood plain values, land use, navigation, shoreline erosion and accretion, recreation, water supply and conservation, water quality, energy needs, safety, food and fiber production, mineral needs, considerations of property ownership, and in general, the needs and welfare of the people.


The Corps of Engineers is soliciting comments from the public; Federal, state and local agencies and officials; Indian Tribes; and other interested parties in order to consider and evaluate the impacts of this proposed activity. Any comments received will be considered by the Corps of Engineers to determine whether to issue, modify, condition or deny a permit for this proposal. To make this decision, comments are used to assess impacts on endangered species, historic properties, water quality, general environmental effects, and the other public interest factors listed above. Comments are used in the preparation of an Environmental Assessment and/or an Environmental Impact Statement pursuant to the National Environmental Policy Act. Comments are also used to determine the need for a public hearing and to determine the overall public interest of the proposed activity.

Paul G. Leuchner
Chief, Regulatory Branch


NOTICE TO POSTMASTER: It is requested that this notice be posted continuously and conspicuously for 30 days from the date of issuance.



Project Location

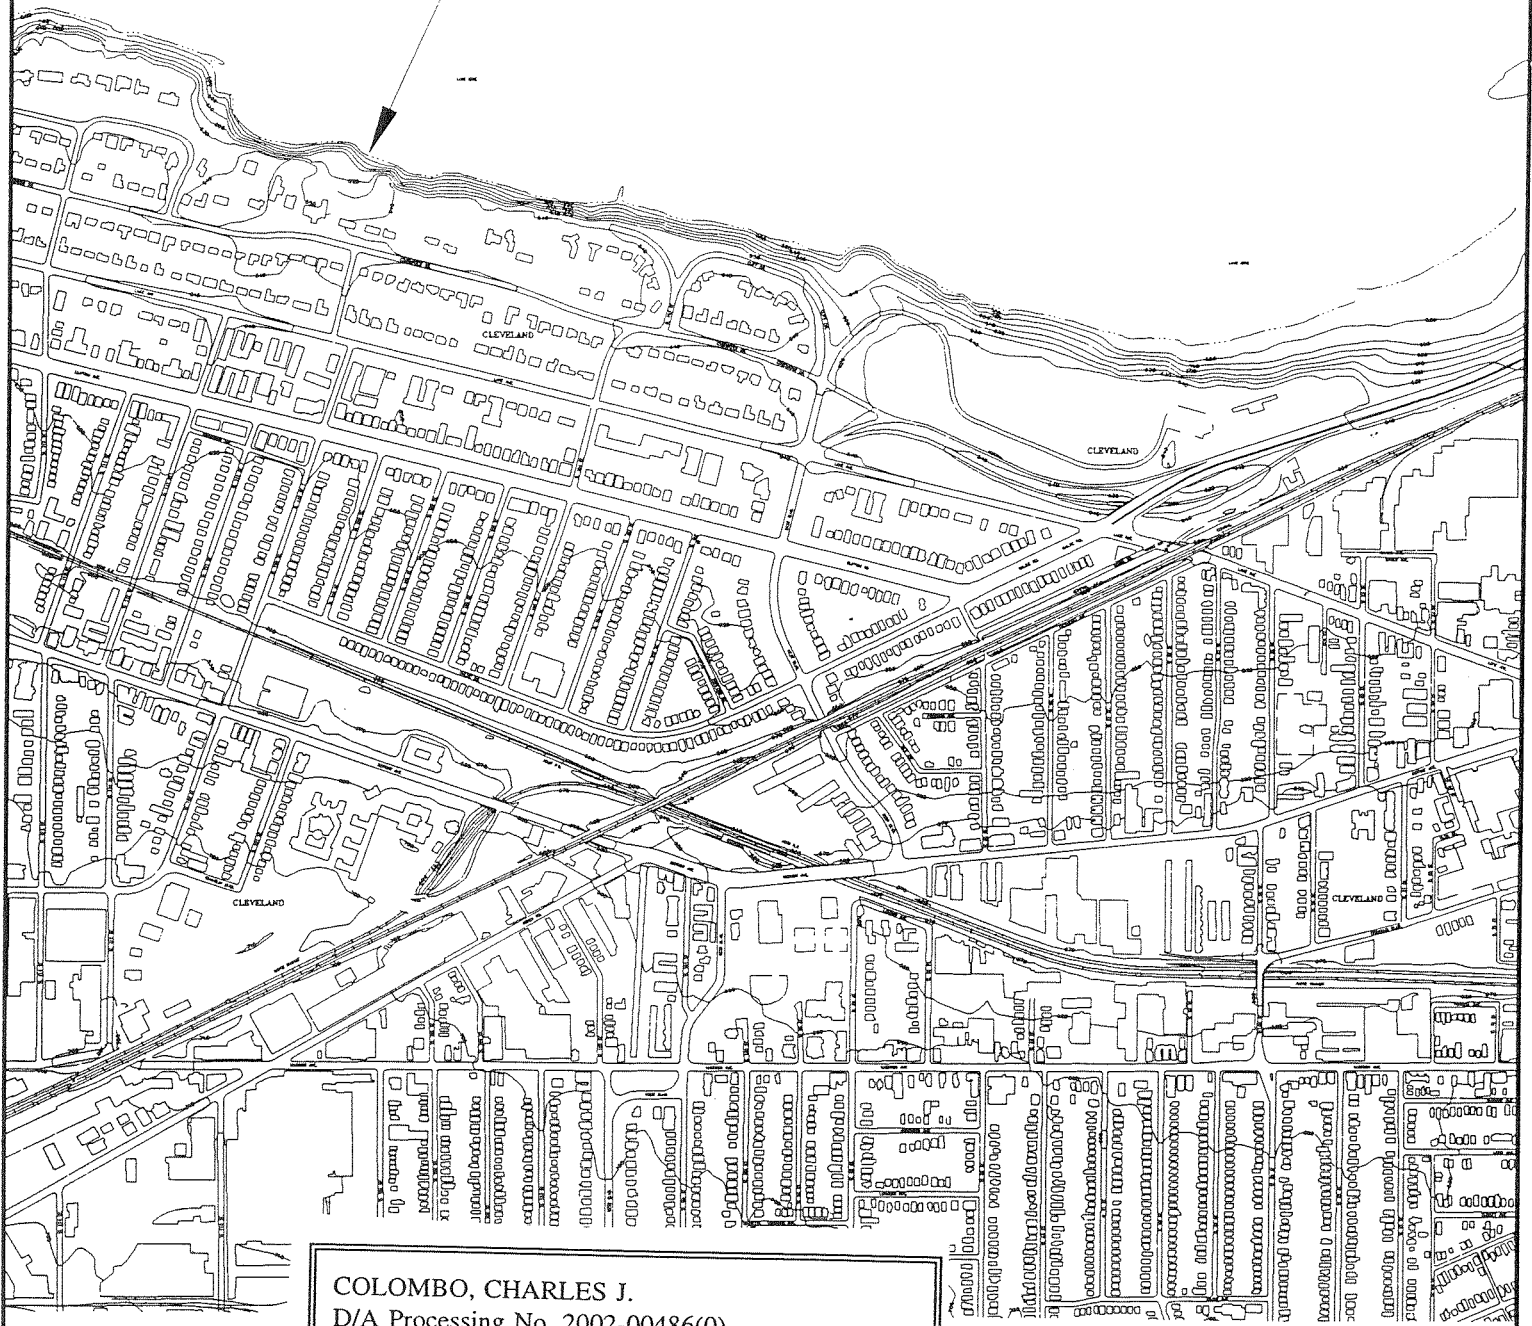

COLOMBO, CHARLES J.
D/A Processing No. 2002-00486(0)
Cuyahoga County, Ohio Quad: LAKEWOOD
Sheet 1 of 4

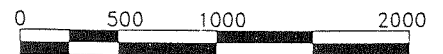

SCALE: 1 in = 1000 ft

PREPARED BY:

Andrassy Engineering, Ltd.

ADJACENT PROPERTY OWNERS:

Michael D. and Gina M. Trebilcock
11006 Edgewater Drive, Cleveland, OH 44102
Jack Jankovic
11100 Edgewater Drive, Cleveland, OH 44102

LOCATION MAP


SANDSTONE BLOCK REVETMENT
CLEVELAND, OHIO

APPLICANT:

CHARLES J. COLOMBO SR.
11018 EDGEWATER DRIVE
CLEVELAND, OH 44102

SHEET 1 OF 4


4/12/01

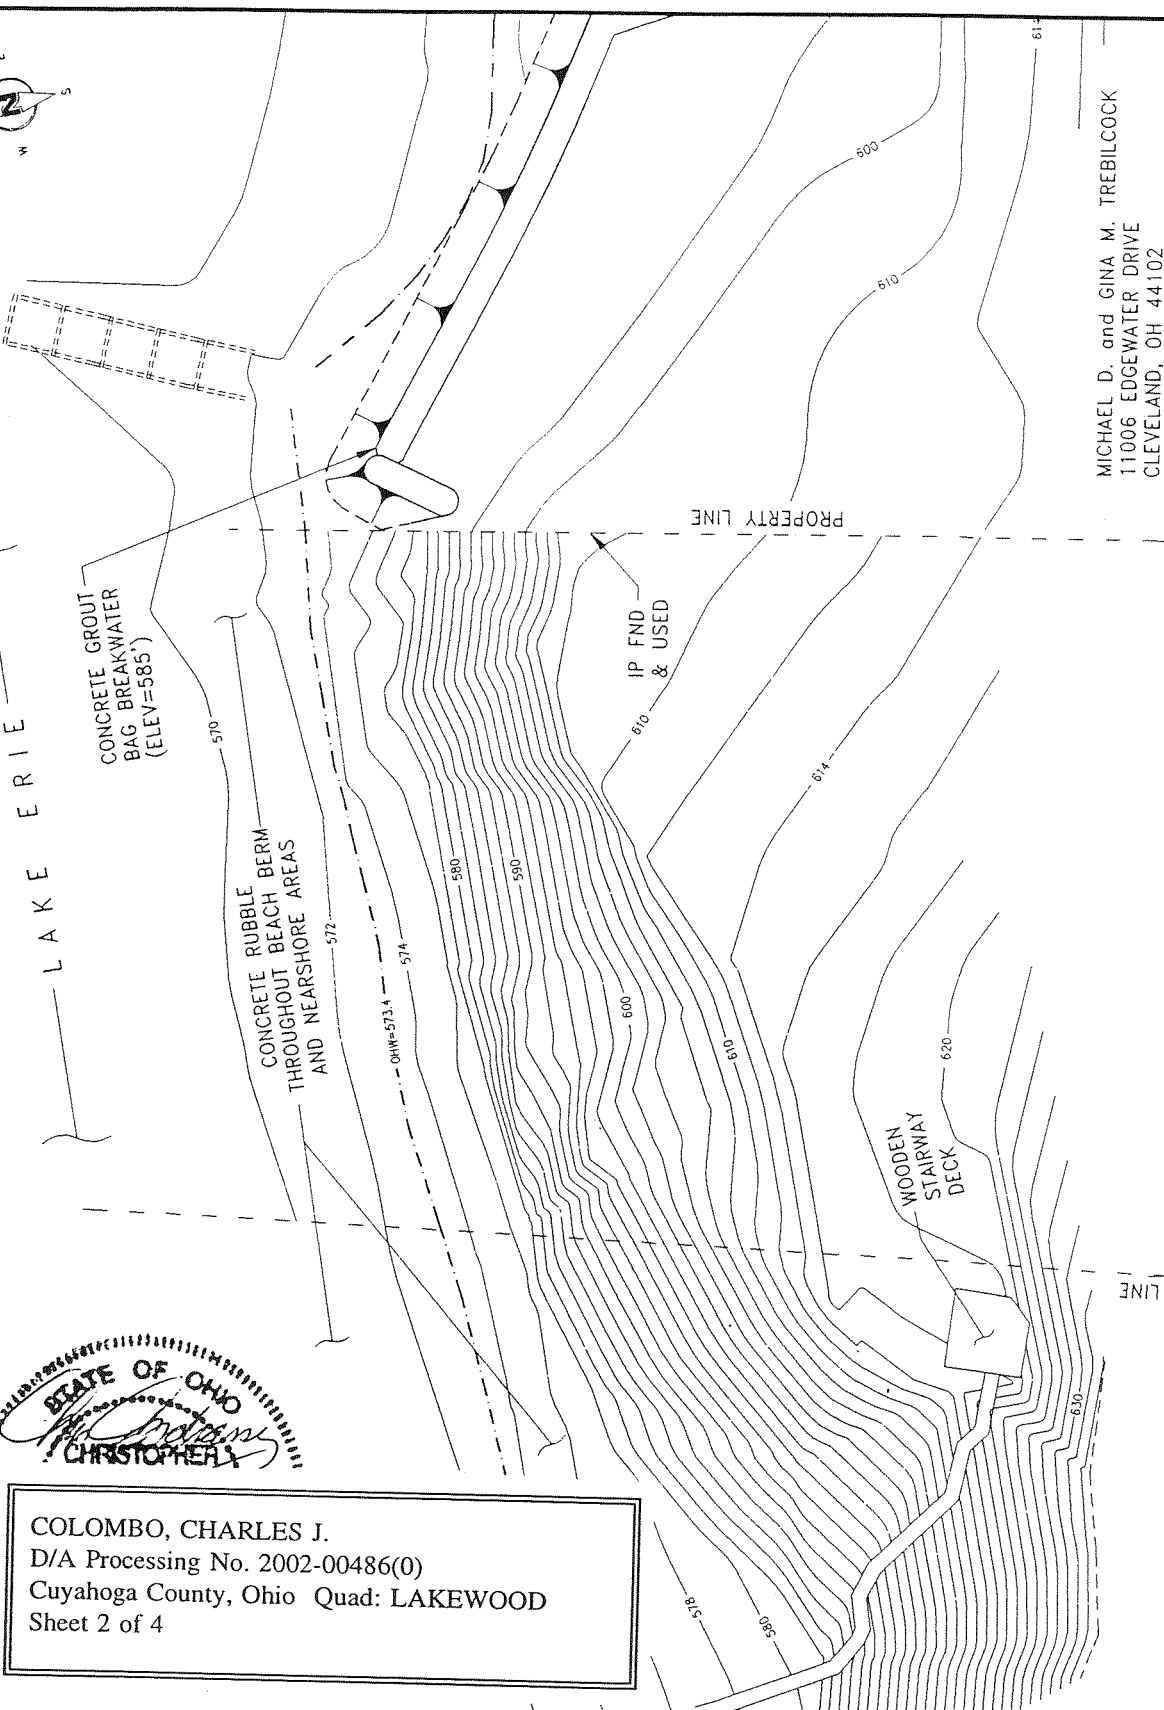

MICHAEL D. and GINA M. TREBILCOCK
11006 EDGEWATER DRIVE
CLEVELAND, OH 44102

CHARLES J. COLOMBO SR.
11018 EDGEWATER DRIVE
CLEVELAND, OH 44102

JACK JANKOVIC
11100 EDGEWATER DRIVE
CLEVELAND, OH 44102

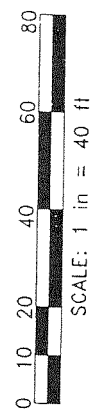


SCALE: 1 in = 40 ft

DATUM: IGLD 1985 (LWD = 569.2')
SITE SURVEYED 3/23/01



COLOMBO, CHARLES J.
D/A Processing No. 2002-00486(0)
Cuyahoga County, Ohio Quad: LAKEWOOD
Sheet 2 of 4

PREPARED BY: Andrassy Engineering, Ltd.		EXISTING SITE PLAN		APPLICANT: CHARLES J. COLOMBO SR. 11018 EDGEWATER DRIVE CLEVELAND, OH 44102	
ADJACENT PROPERTY OWNERS: Michael D. and Gina M. Trebilcock 11006 Edgewater Drive, Cleveland, OH 44102 Jack Jankovic 11100 Edgewater Drive, Cleveland, OH 44102		SANDSTONE BLOCK REVETMENT CLEVELAND, OHIO		SHEET 2 OF 4	4/12/01

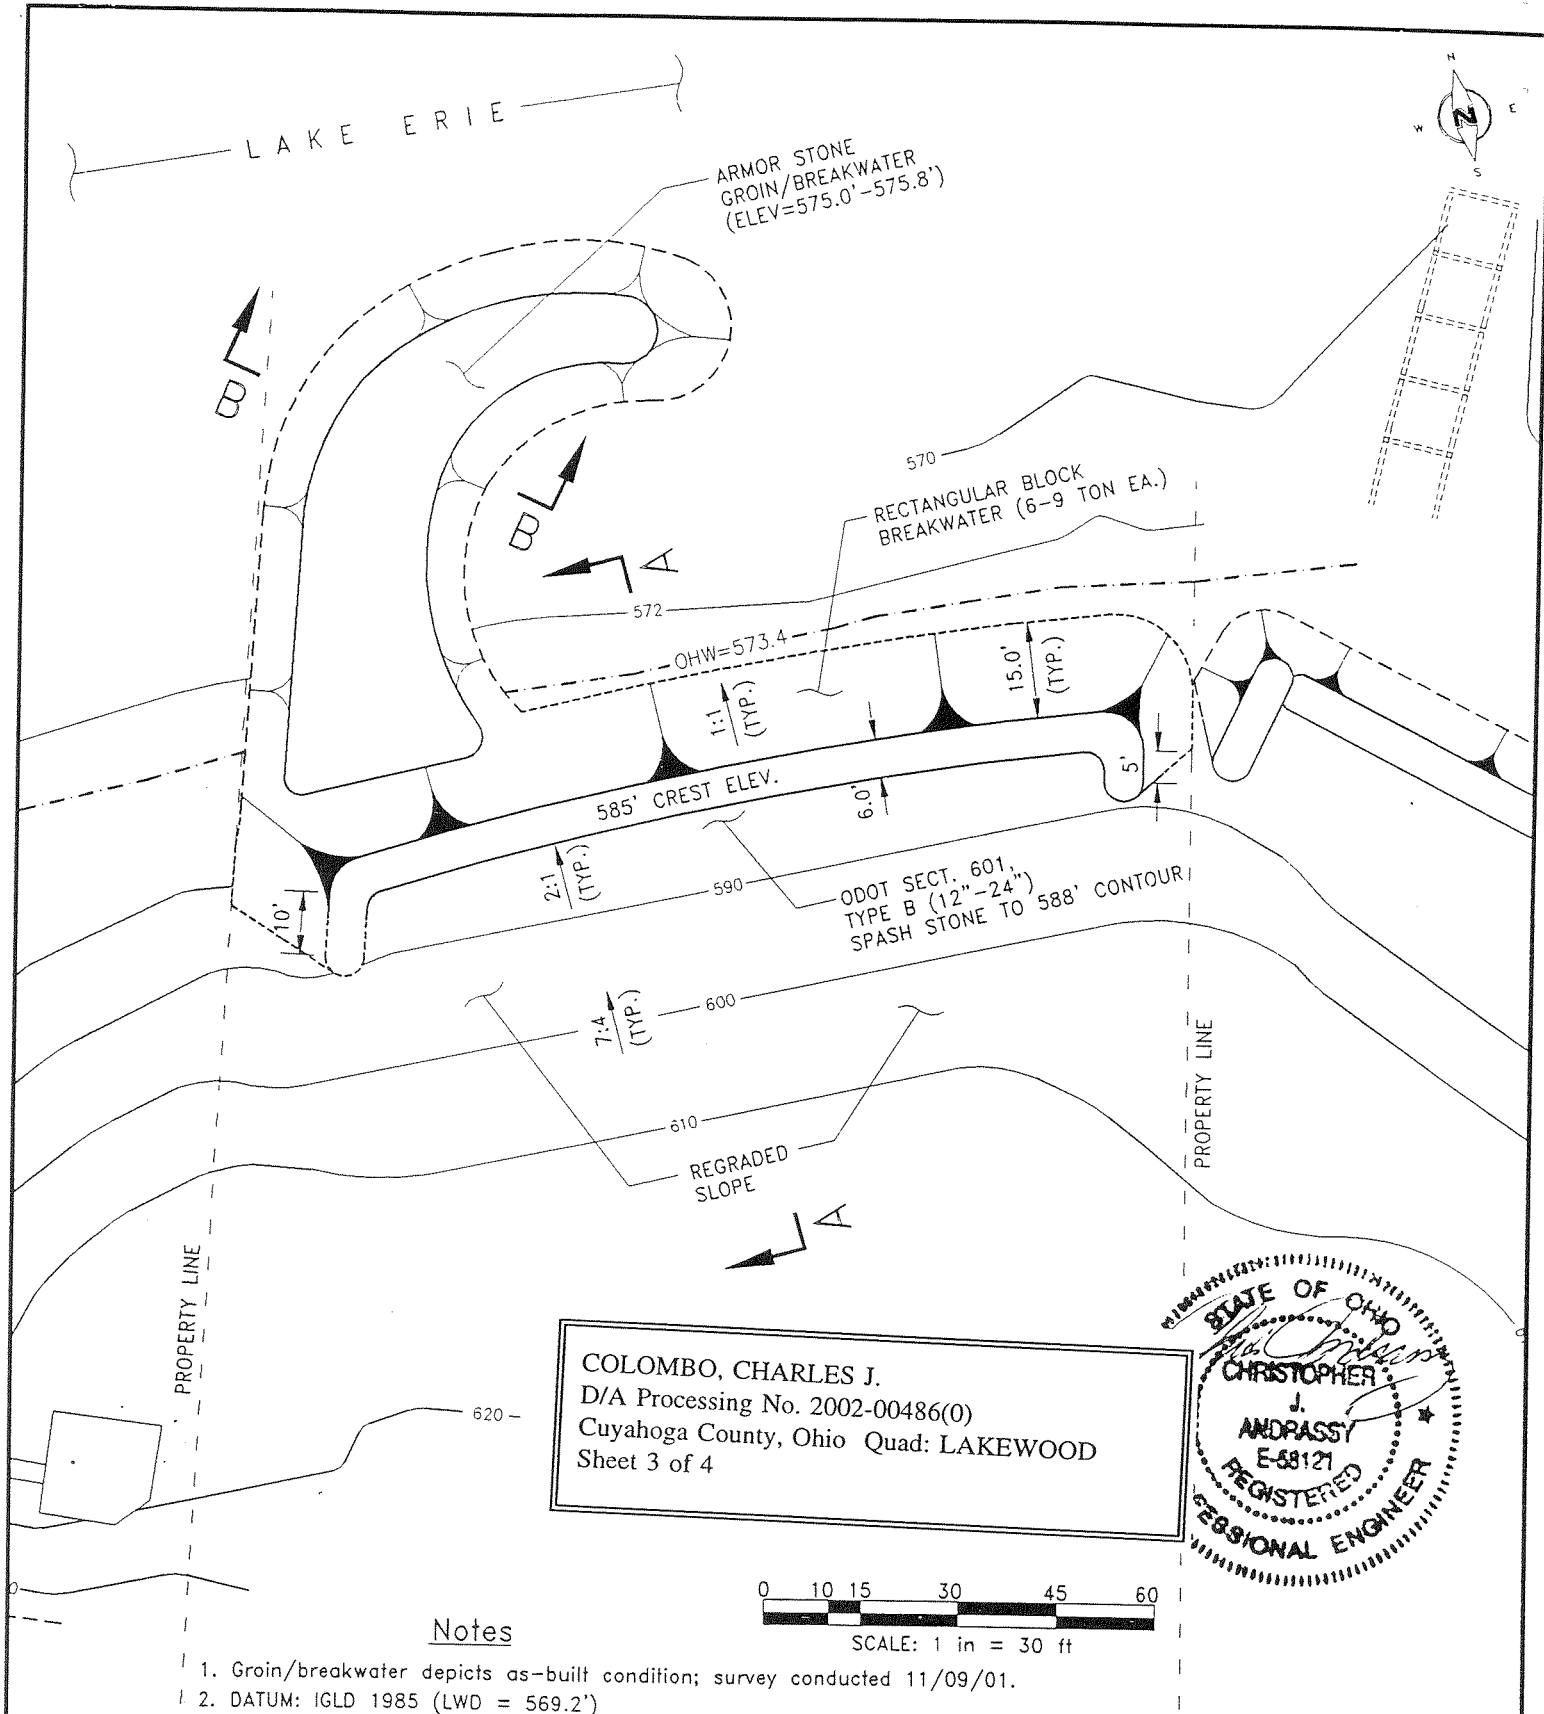

PREPARED BY:

Andrassy Engineering, Ltd.

ADJACENT PROPERTY OWNERS:

Michael D. and Gina M. Trebilcock
11006 Edgewater Drive, Cleveland, OH 44102
Jack Jankovic
11100 Edgewater Drive, Cleveland, OH 44102

PROPOSED SITE PLAN

**SANDSTONE BLOCK REVETMENT
CLEVELAND, OHIO**




APPLICANT:

CHARLES J. COLOMBO SR.
11018 EDGEWATER DRIVE
CLEVELAND, OH 44102

REVISED 11/23/01

SHEET 3 OF 4

4/12/01

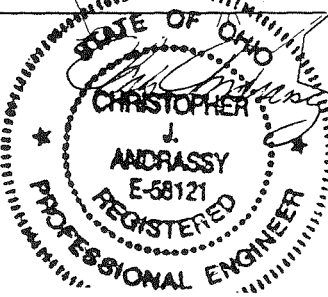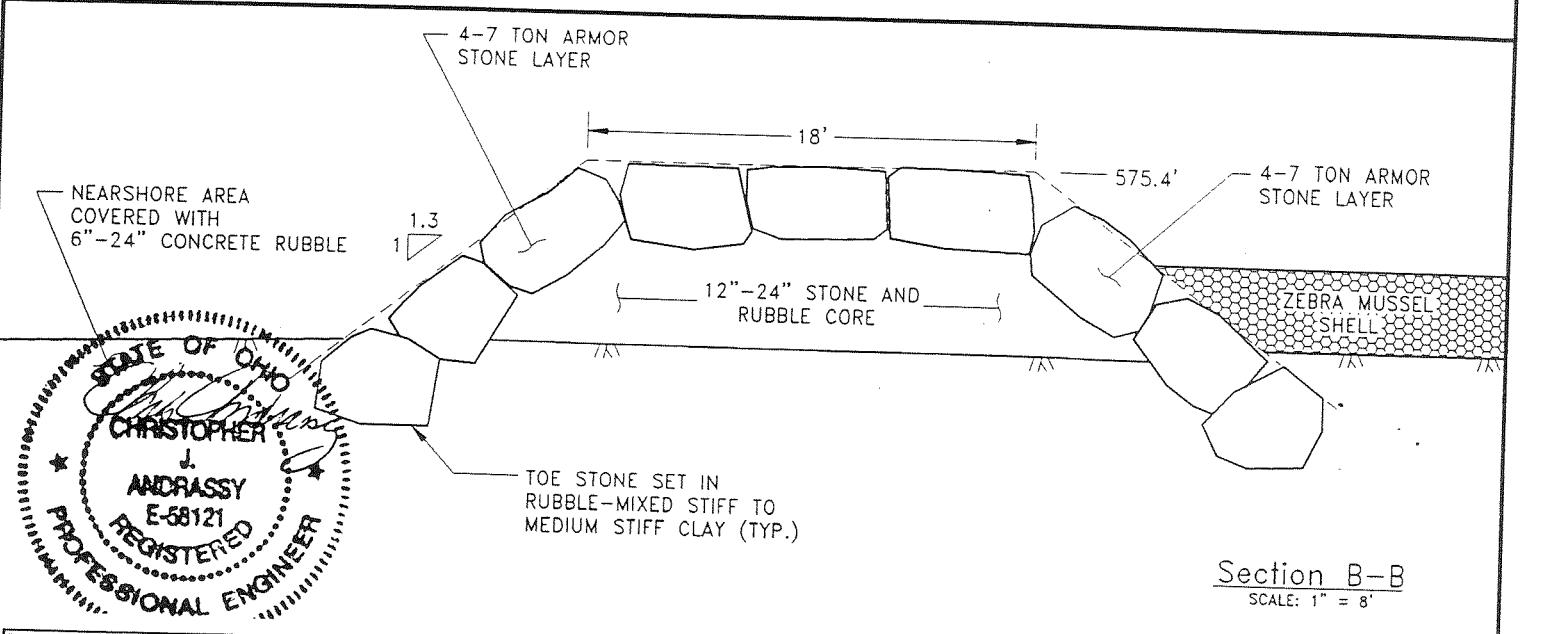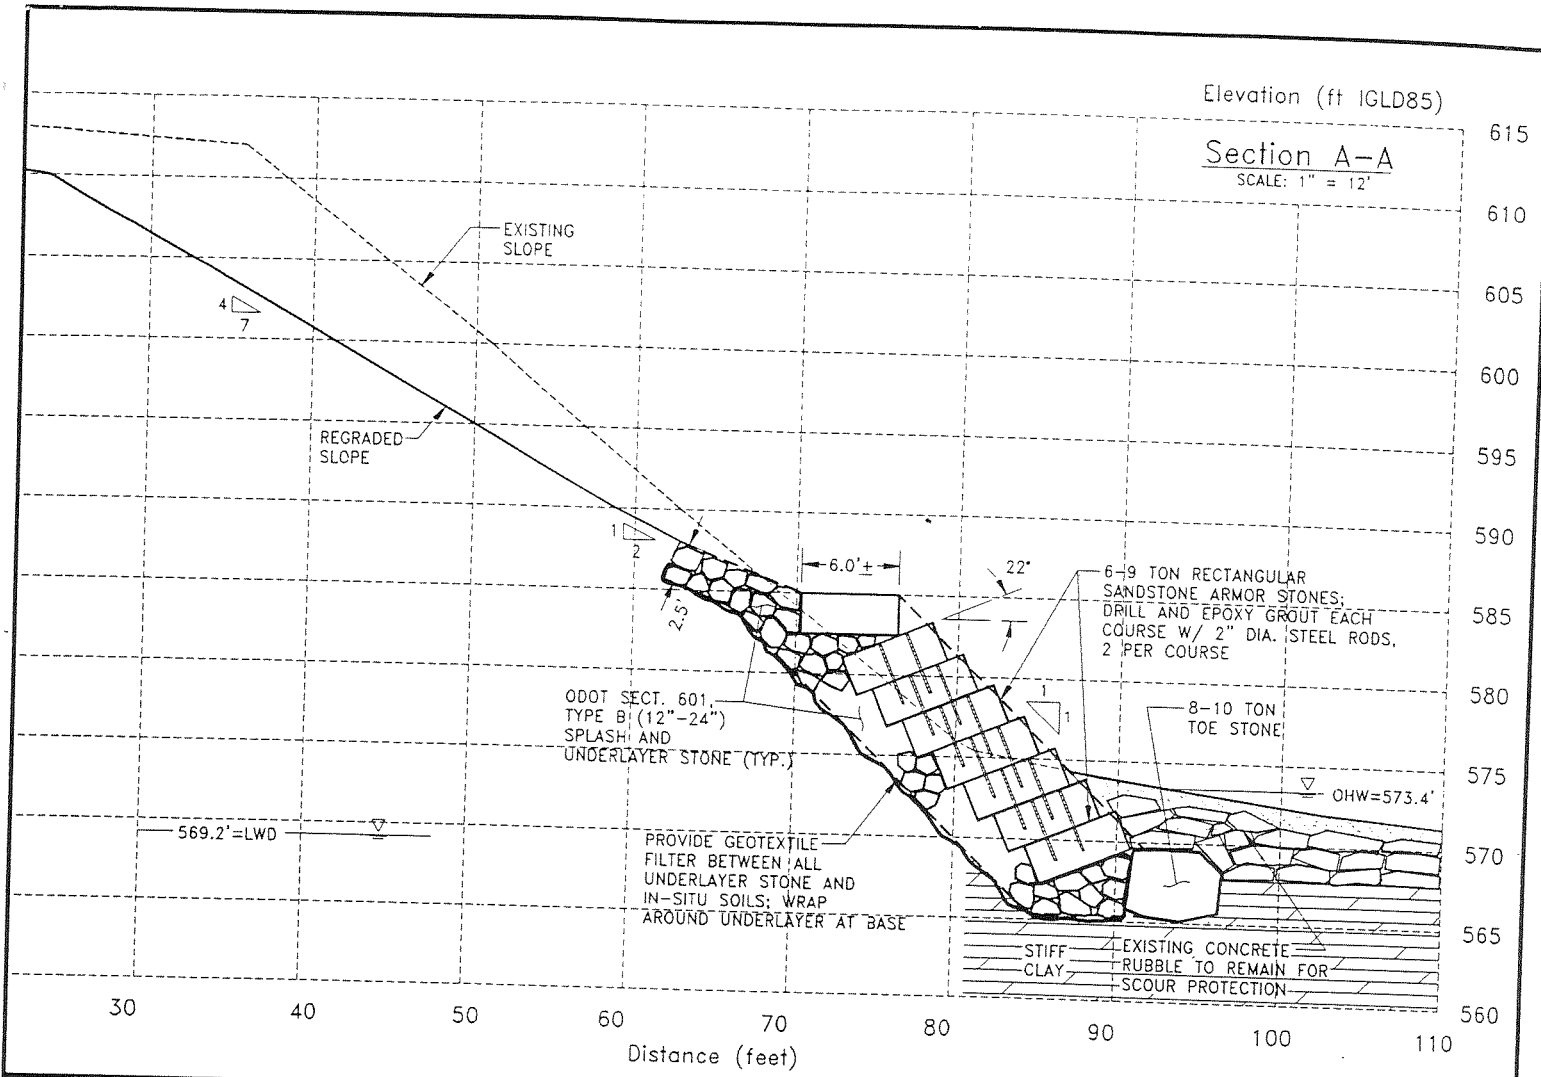

COLOMBO, CHARLES J.
D/A Processing No. 2002-00486(0)
Cuyahoga County, Ohio Quad: LAKEWOOD
Sheet 4 of 4

SECTIONS

ONE BLOCK REVETMENT
CLEVELAND, OHIO

APPLICANT:
CHARLES J. COLOMBO SR.
11018 EDGEWATER DRIVE
CLEVELAND, OH 44102
REVISED 11/23/01
SHEET 4 OF 4
4/12/01

